


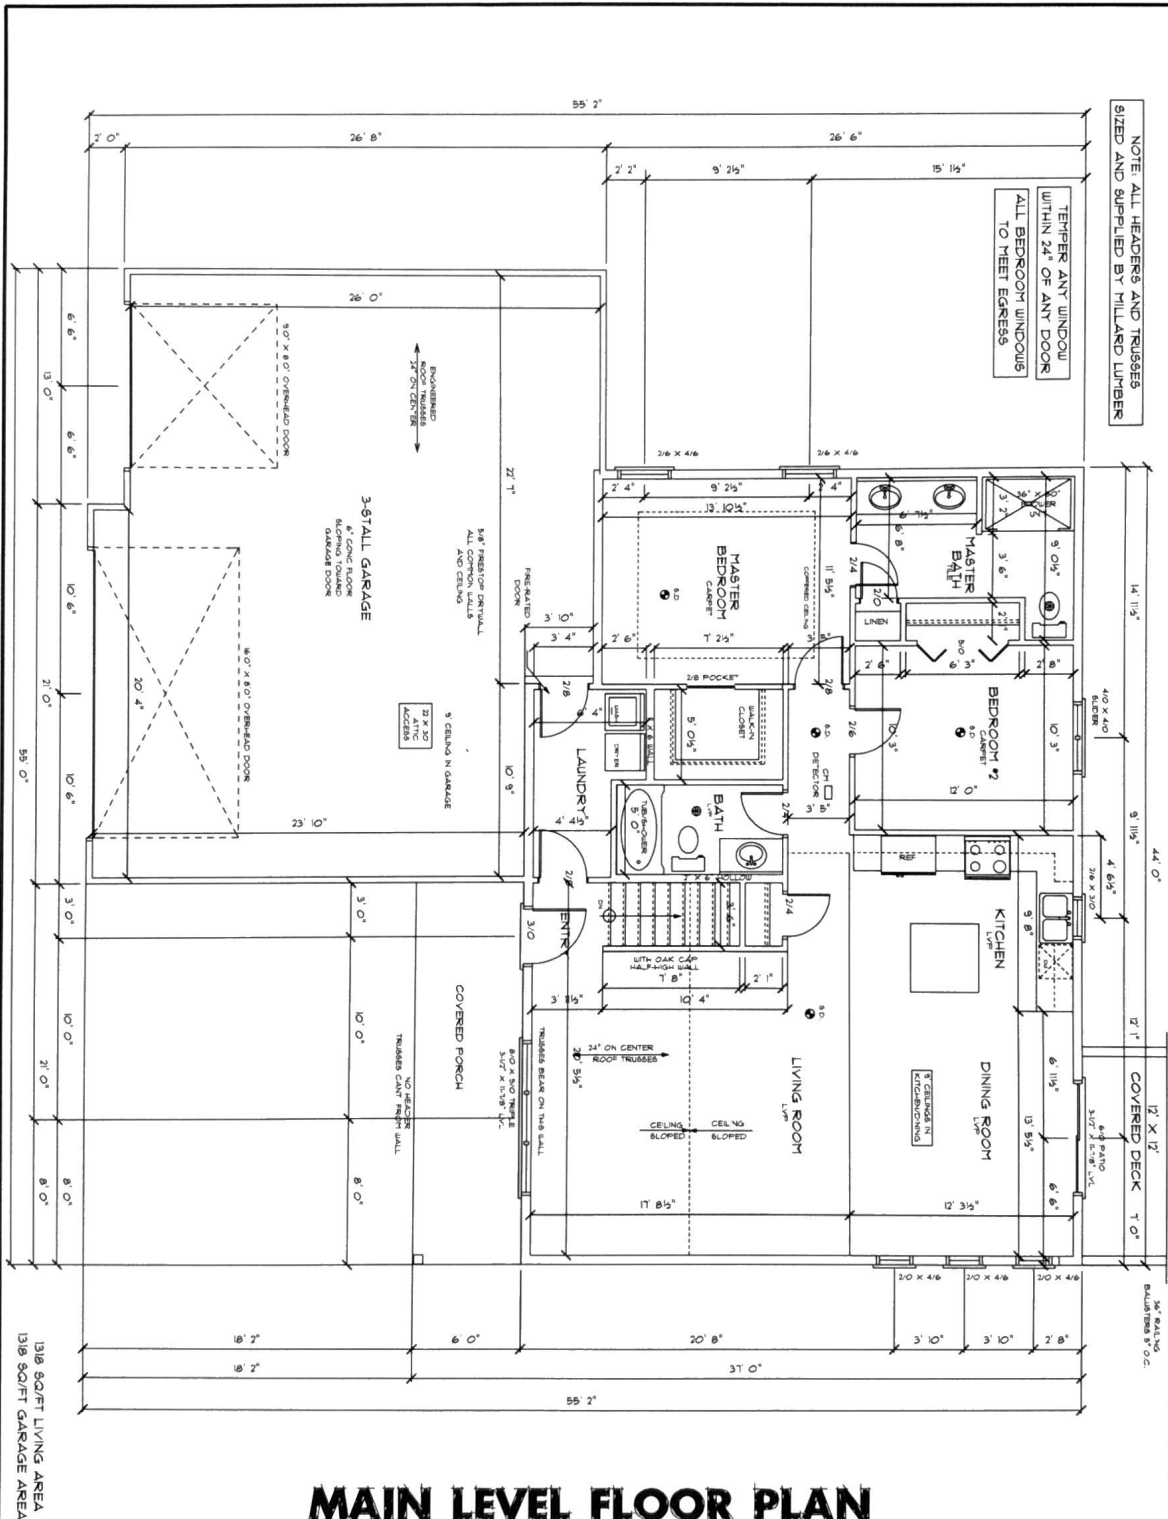

NOTE: CAD DRAFTING SERVICE IS NEEDED TO CREATE CAD DRAWINGS
 1. ESSENTIALS TO THE HOME INFORMATION PROVIDED BY THE CLIENT
 2. BY ACCEPTING ORDER OF THESE PLANS THE CLIENT AND/OR CONTRACTOR
 HEREBY RELEASES CAD DRAFTING SERVICE FROM ANY LIABILITY FOR THE USE
 OF THESE CONCEPTUAL PLANS. THESE PLANS "TO BE" USED IN COMPLIANCE OF
 LOCAL BUILDING CODES AND IT IS THE RESPONSIBILITY OF THE CLIENT/CONTRACTOR
 TO APPROVE ALL PLANS AND DIMENSIONS. NO OTHER ASSURANCE
 OF ACCURACY, COMPLETENESS AND OPERATIONAL PERFORMANCE OR THE
 RESISTANCE SHALL BE THE RESPONSIBILITY OF THE CLIENT OR CONTRACTOR.

MAIN LEVEL FLOOR PLAN

SCALE 1/4" = 1'-0" CONTRACTOR VERIFY ALL DIMENSIONS

BUGBEE HOMES

STEVE SCHMIDT DESIGN
3417 FIRETHORN TERRACE
LINCOLN NE 68520
402-770-8264